
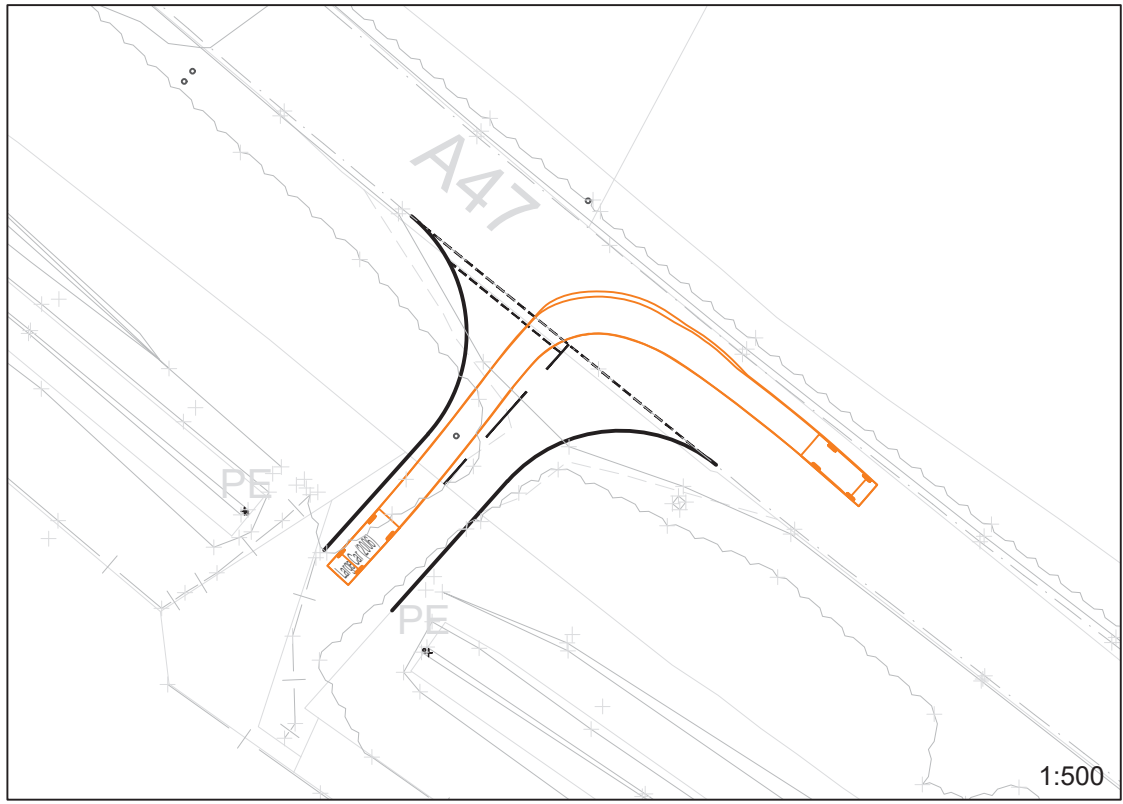
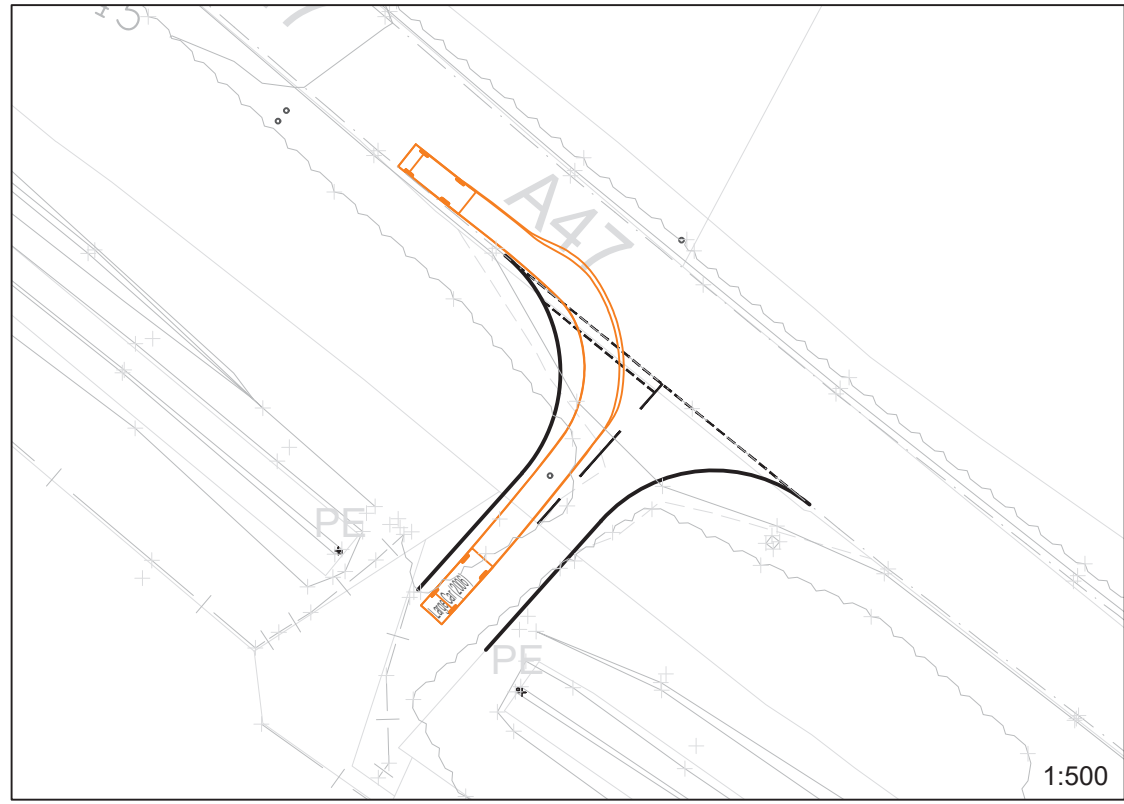
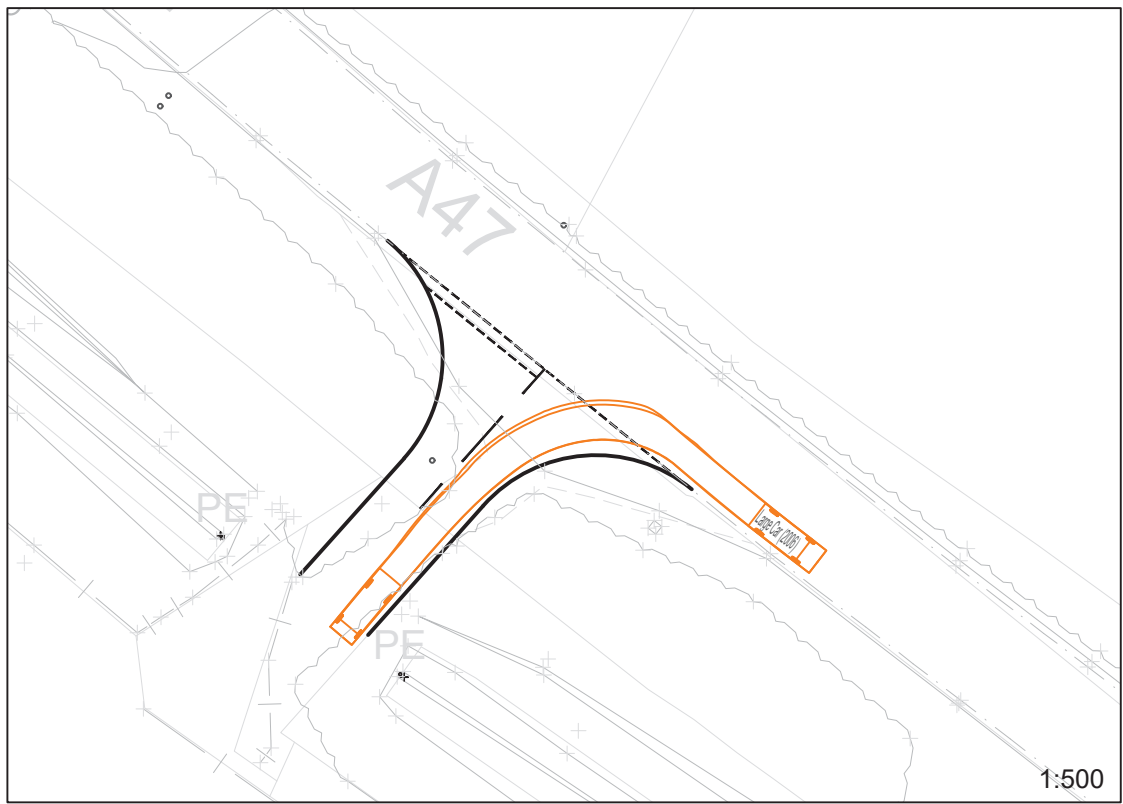
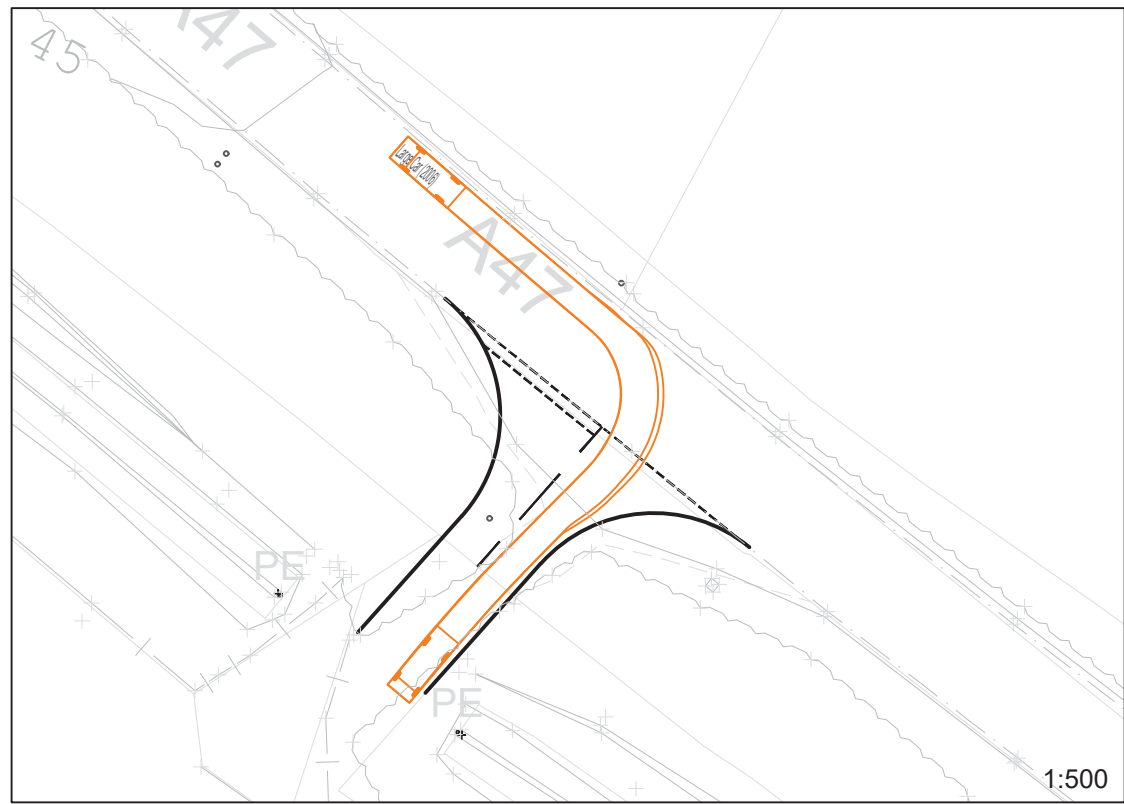


Figure ES6.2

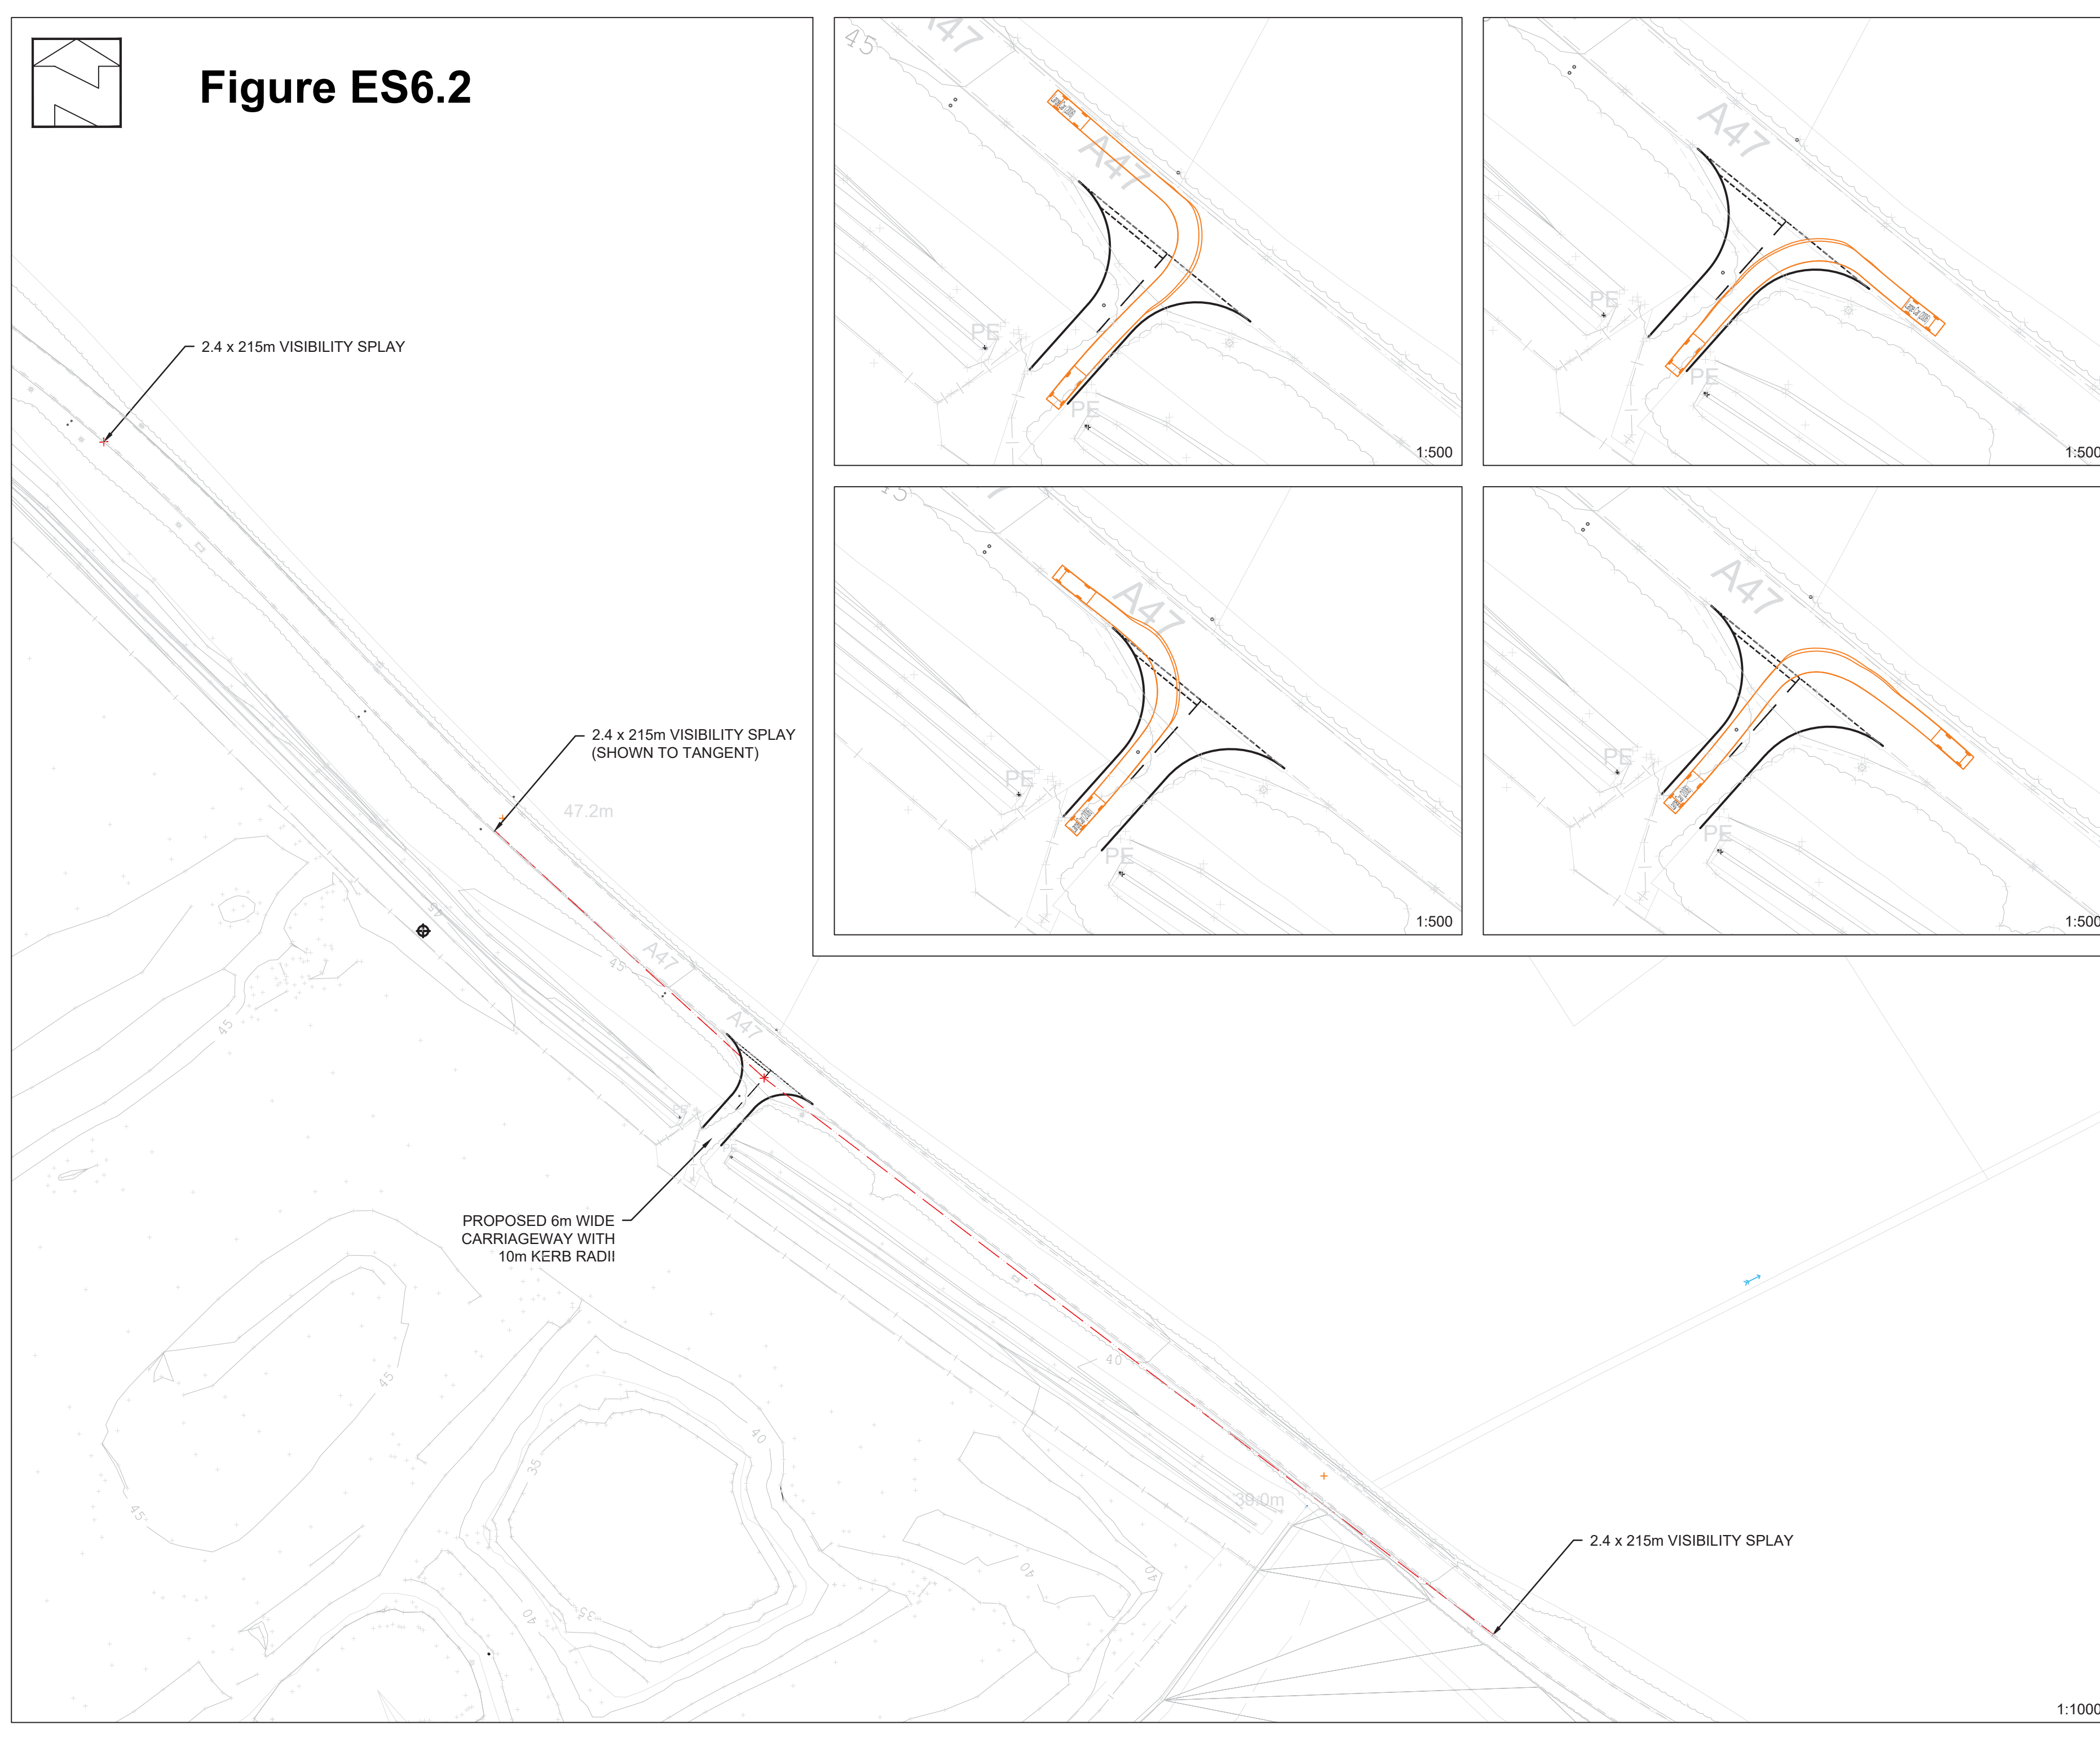

- Notes
1. Do not scale this drawing. All dimensions must be checked/verified on site. If in doubt ask.
 2. This drawing is to be read in conjunction with all relevant architects, engineers and specialists drawings and specifications.
 3. All dimensions in metres unless noted otherwise. All levels in metres unless noted otherwise.
 4. Any discrepancies noted on site are to be reported to the engineer immediately.

Rev	Date	Description	Dr	Rev
P2	06.02.24	Topo survey included	MT	TC
P1	15.12.23	First issue	MT	TC

Client:
MJCA

Project:
Land at Cook's Hole and Thornhaugh, Peterborough

Title:
Proposed Amenity Access



Drawn: M. Tatler
Reviewed: T. Cooke

Size: A2
Scale: As Shown
Date: 15 / 12 / 2023

Status: PRELIMINARY ISSUE

Project Reference	Type	Number	Revision
ADC3418-DR-	002		P2

1:1000