


APPENDIX PS1.3

**APPROVED RESTORATION LANDFORM PROFILE FOR COOKS HOLE (DRAWING
NUMBER C28/8/20/207 REV E)**

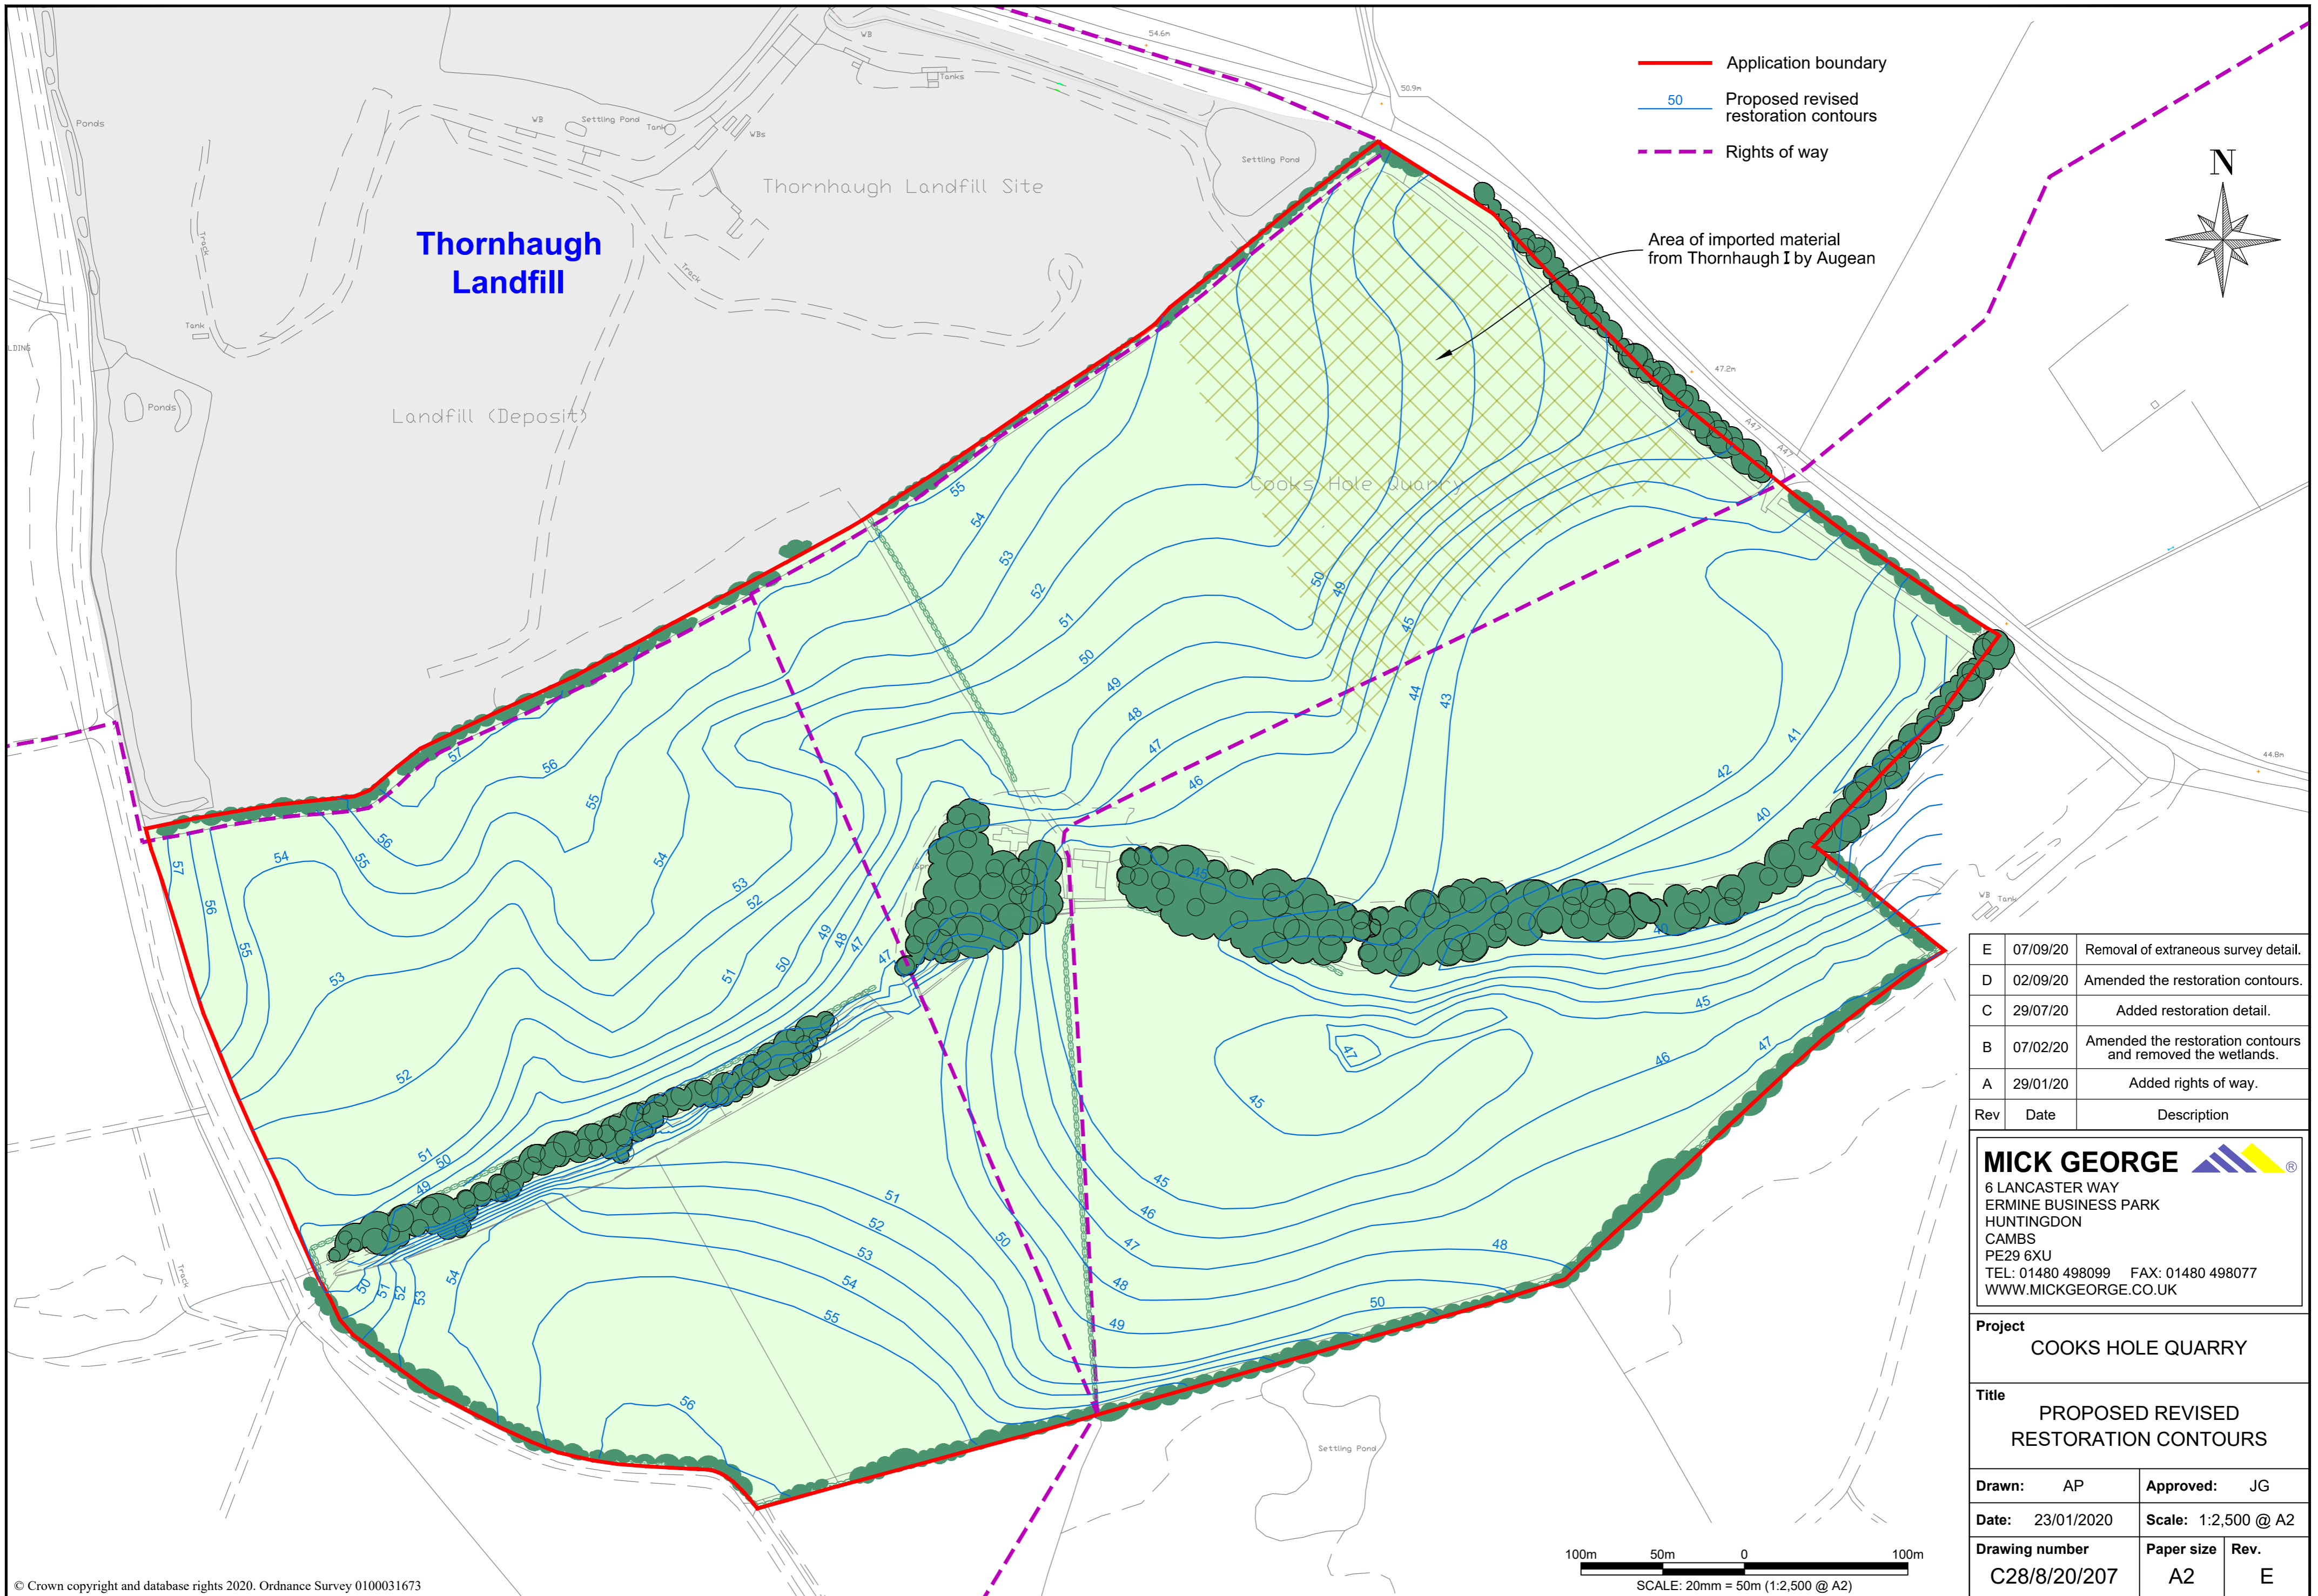

Rev	Date	Description
E	07/09/20	Removal of extraneous survey detail.
D	02/09/20	Amended the restoration contours.
C	29/07/20	Added restoration detail.
B	07/02/20	Amended the restoration contours and removed the wetlands.
A	29/01/20	Added rights of way.

MICK GEORGE 

6 LANCASTER WAY
 ERMINE BUSINESS PARK
 HUNTINGDON
 CAMBS
 PE29 6XU
 TEL: 01480 498099 FAX: 01480 498077
 WWW.MICKGEORGE.CO.UK

Project
 COOKS HOLE QUARRY

Title
 PROPOSED REVISED
 RESTORATION CONTOURS

Drawn: AP	Approved: JG
Date: 23/01/2020	Scale: 1:2,500 @ A2
Drawing number C28/8/20/207	Paper size Rev. A2 E