


**APPENDIX ES1.3**

**APPROVED RESTORATION LANDFORM PROFILE FOR COOKS HOLE (DRAWING  
NUMBER C28/8/20/207 REV E)**

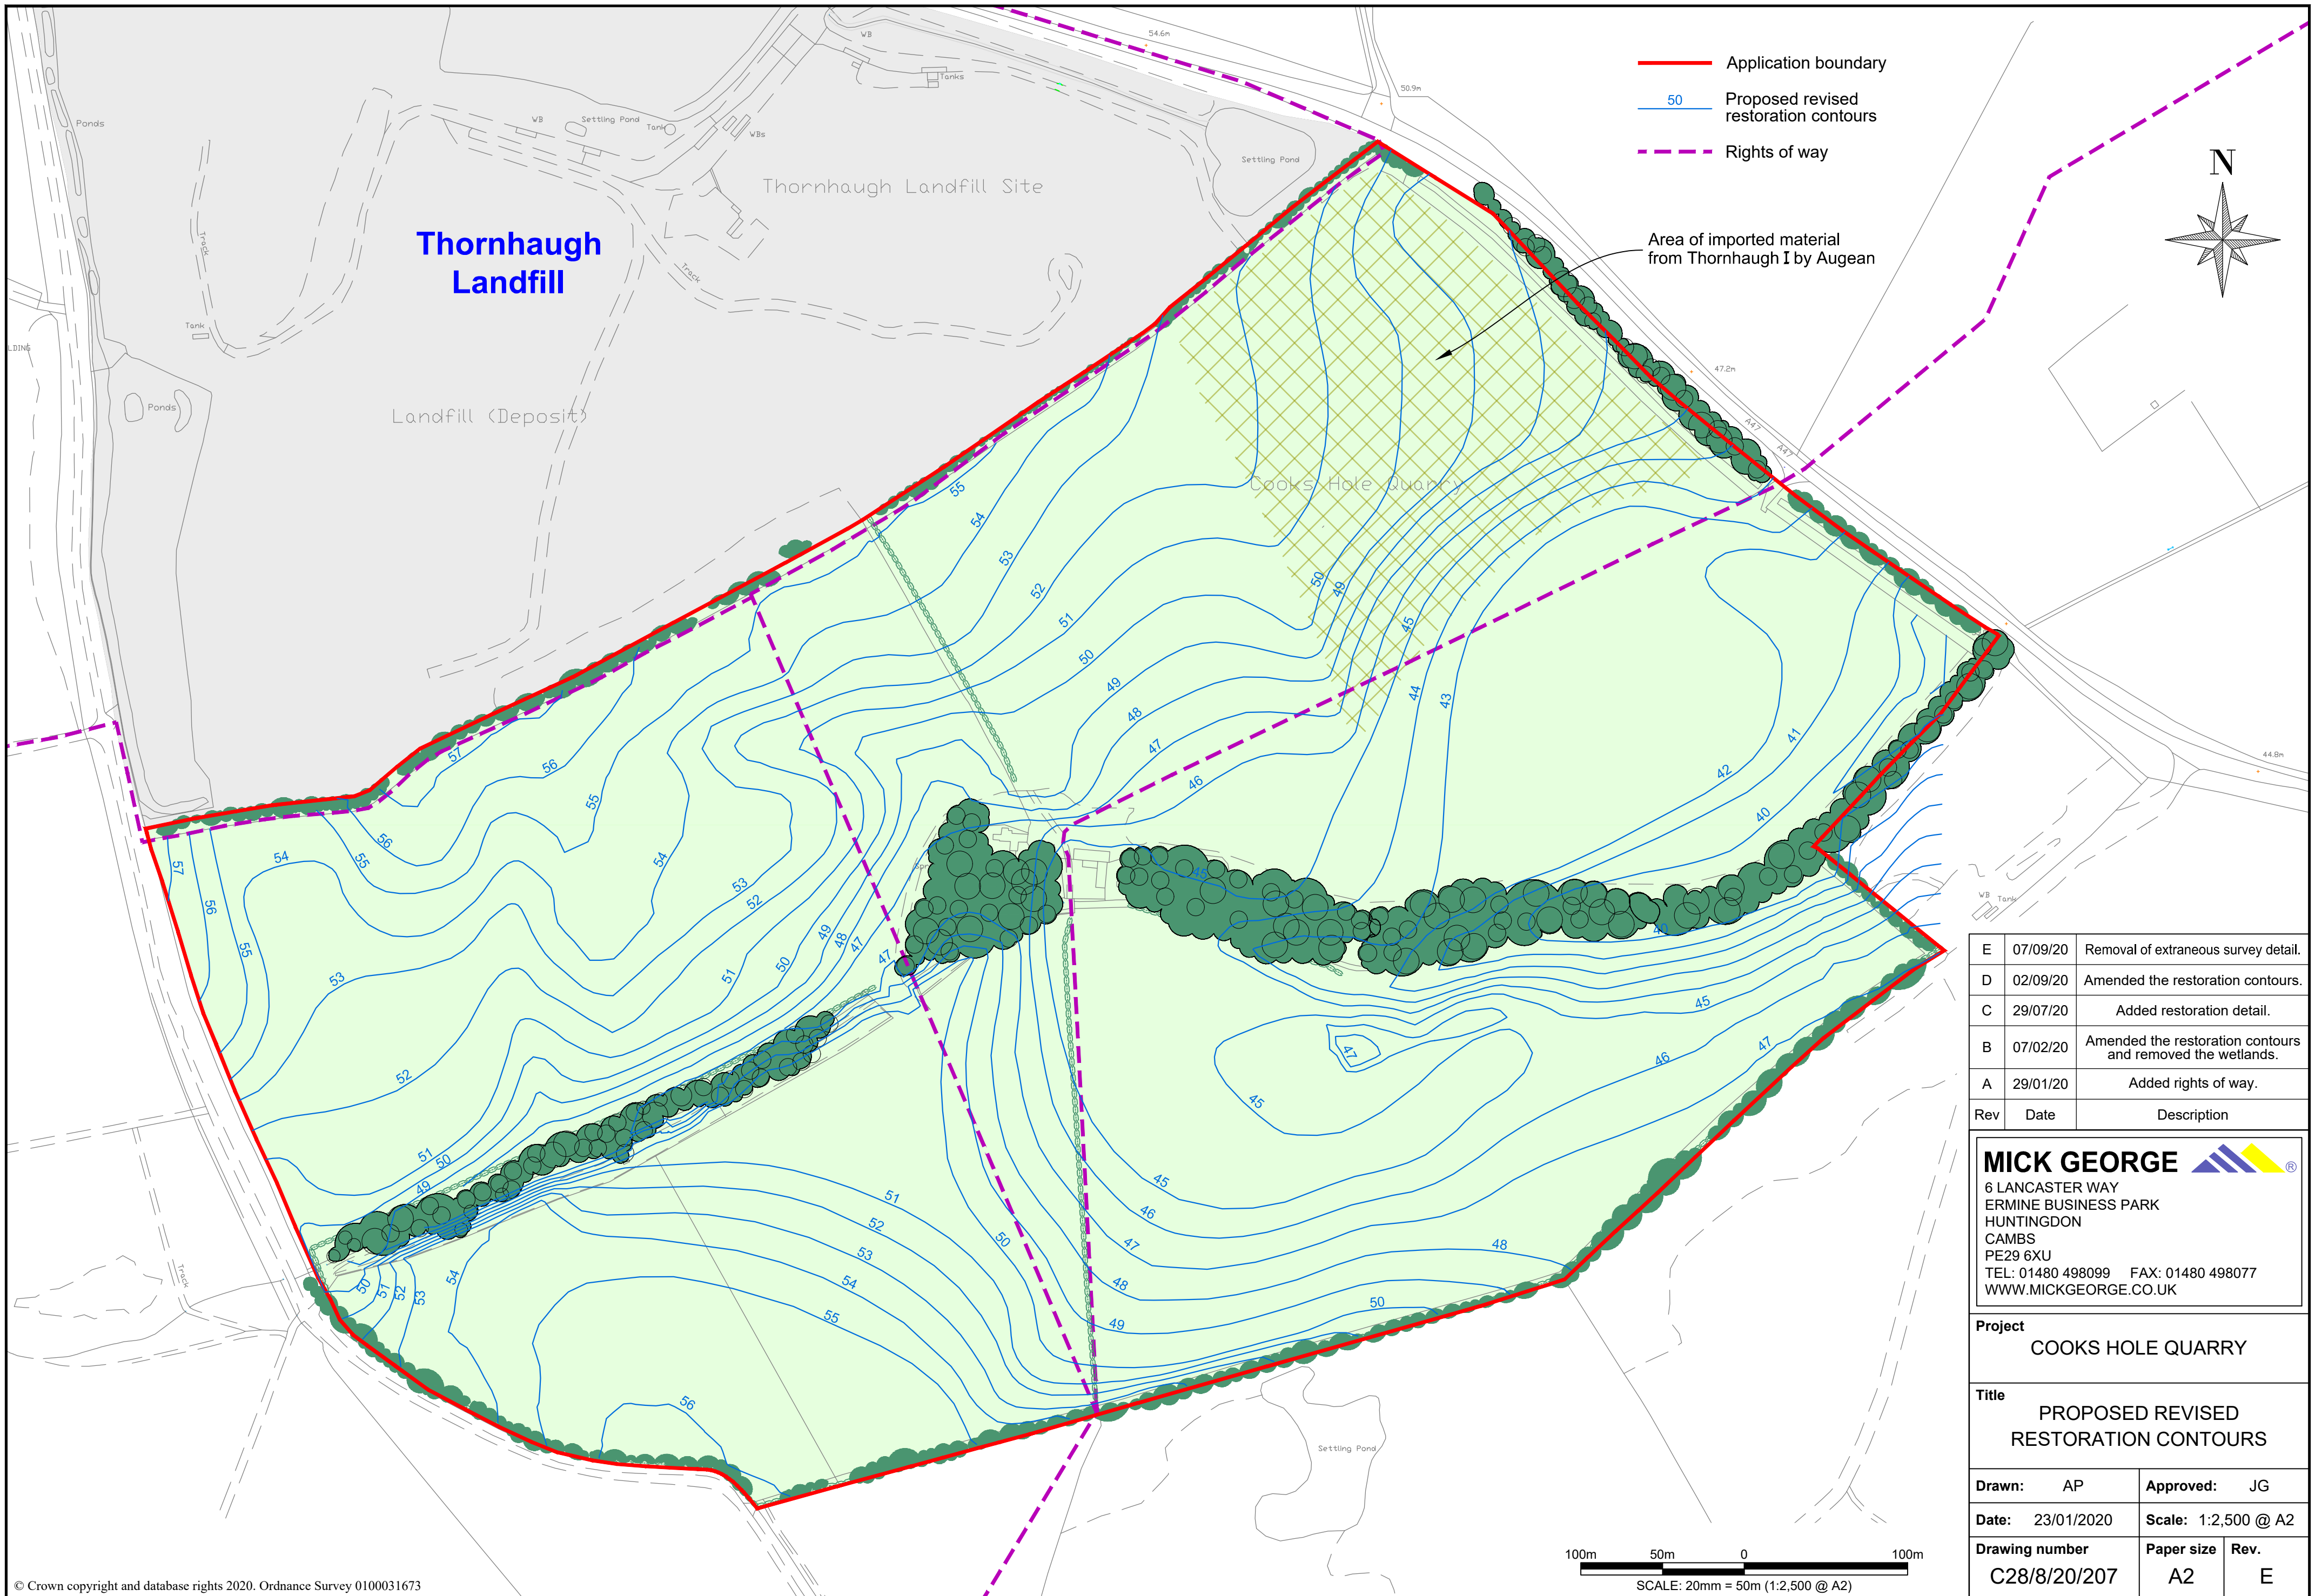

- Application boundary
- 50 Proposed revised restoration contours
- - - Rights of way

Area of imported material from Thornhaugh I by Augean

Rev	Date	Description
E	07/09/20	Removal of extraneous survey detail.
D	02/09/20	Amended the restoration contours.
C	29/07/20	Added restoration detail.
B	07/02/20	Amended the restoration contours and removed the wetlands.
A	29/01/20	Added rights of way.

**MICK GEORGE**   
 6 LANCASTER WAY  
 ERMINE BUSINESS PARK  
 HUNTINGDON  
 CAMBS  
 PE29 6XU  
 TEL: 01480 498099 FAX: 01480 498077  
 WWW.MICKGEORGE.CO.UK

**Project**  
 COOKS HOLE QUARRY

**Title**  
 PROPOSED REVISED  
 RESTORATION CONTOURS

<b>Drawn:</b> AP	<b>Approved:</b> JG
<b>Date:</b> 23/01/2020	<b>Scale:</b> 1:2,500 @ A2
<b>Drawing number</b> C28/8/20/207	<b>Paper size</b> Rev. A2 E

100m 50m 0 100m  
 SCALE: 20mm = 50m (1:2,500 @ A2)